


PILE NOTES-
 ALL PONTOON LOCATING PILES AND FREE STANDING PILES, ARE TO BE KOPPERS DOUBLE TREATED MARINE PILES, F27 MINIMUM STRESS GRADE. ALL 300mm MINIMUM TOE DIAMETER PILES ARE TO BE DRIVEN AT LEAST 5 METRES INTO SEA BED, WITH 4 METRES INTO FIRM DENSE SAND OR EQUIVALENT.
 ALL 350mm MINIMUM TOE DIAMETER PILES ARE TO BE DRIVEN AT LEAST 3.5 METRES INTO SEA BED, WITH 4.5 METRES INTO FIRM DENSE SAND OR EQUIVALENT.

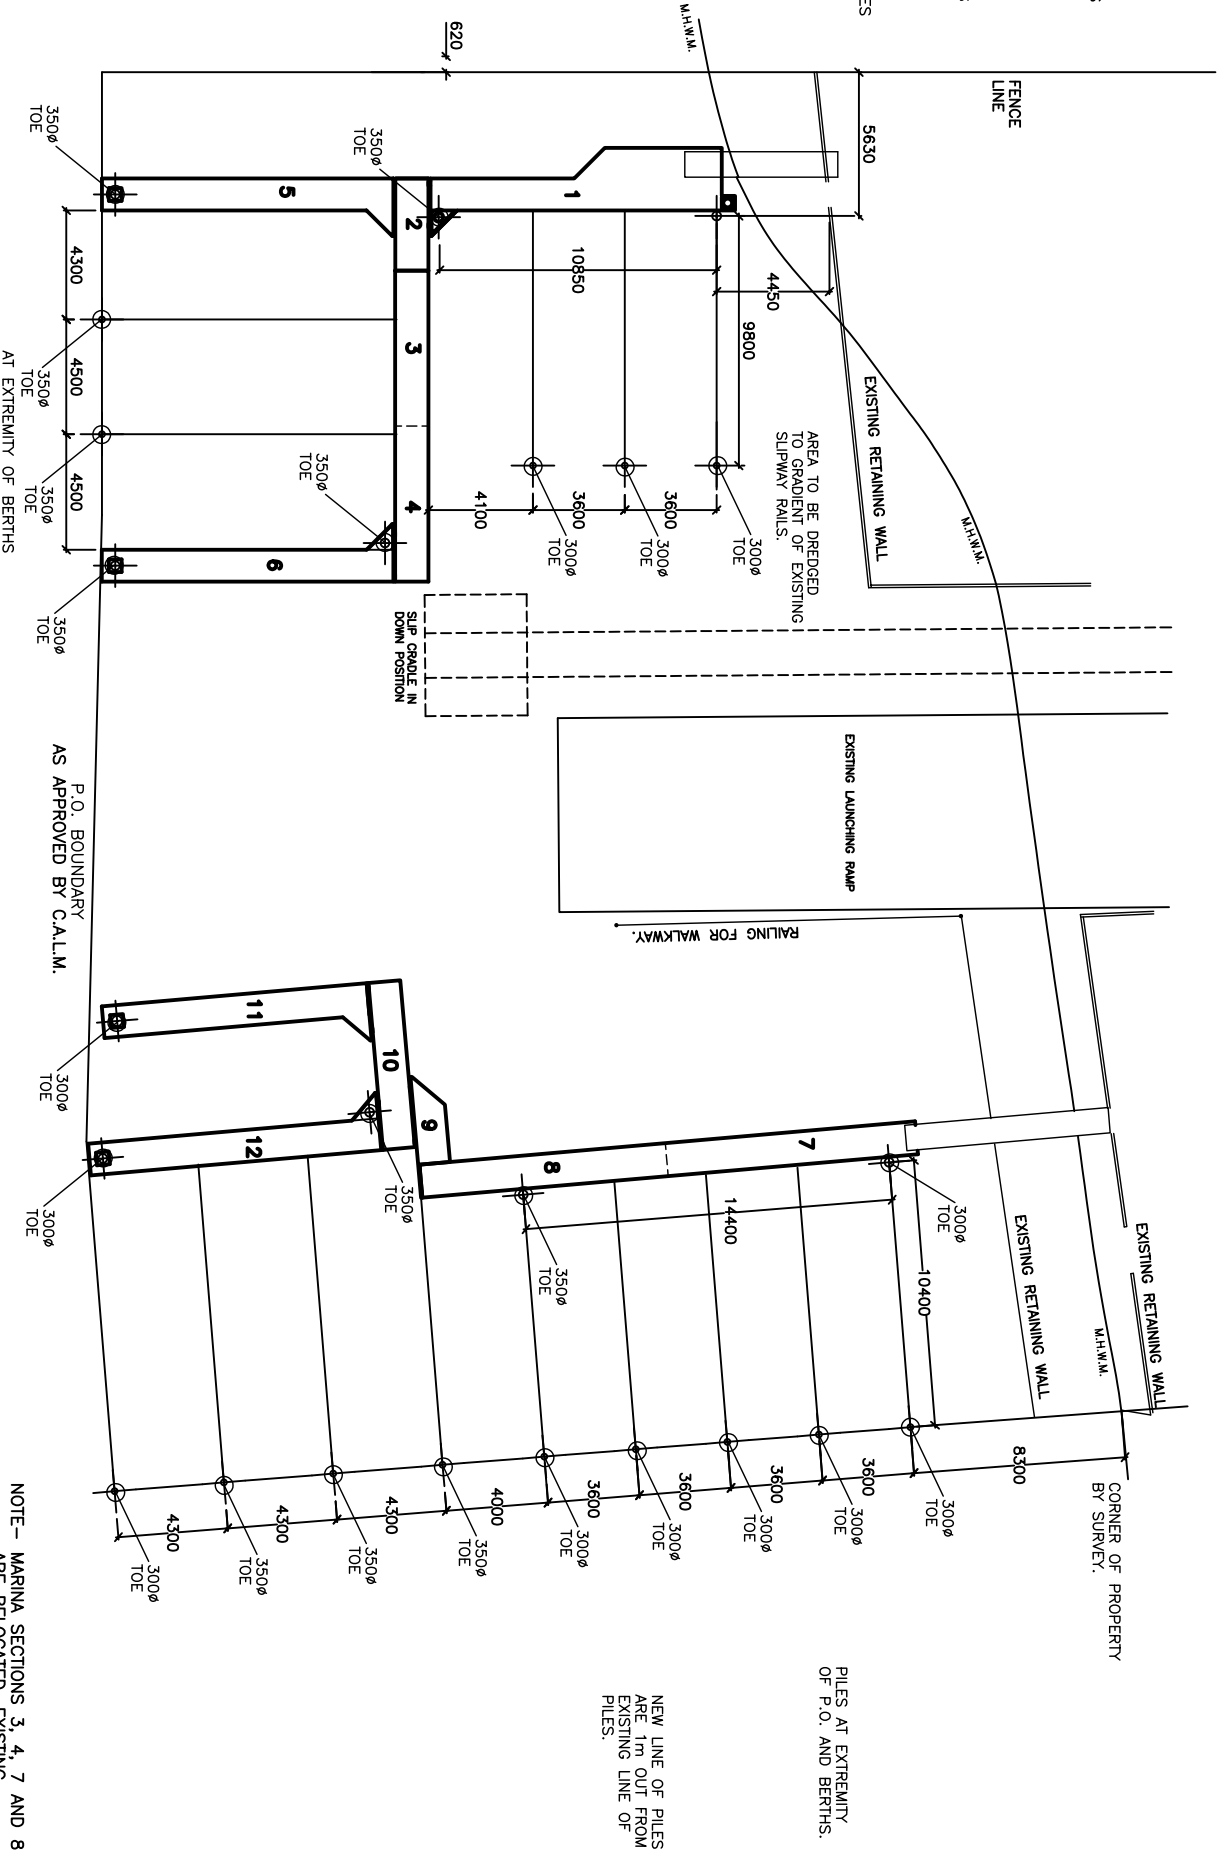

P.O. BOUNDARY AS APPROVED BY C.A.L.M.

NOTE - MARINA SECTIONS 3, 4, 7 AND 8 ARE RELOCATED, EXISTING MARINA SECTIONS.

MARINE DOCK SYSTEMS
 PTY LTD

MARINA LAYOUT

P.A.C.

TOLERANCES		SCALE		DRAWING No.	
LINEAR	±1.0	N.T.S.			
ANGULAR	±0.2°	DRAWN	BJM		
HOLE CTRS	±0.5	DATE	10.8.95	REV	B
					A4-738